
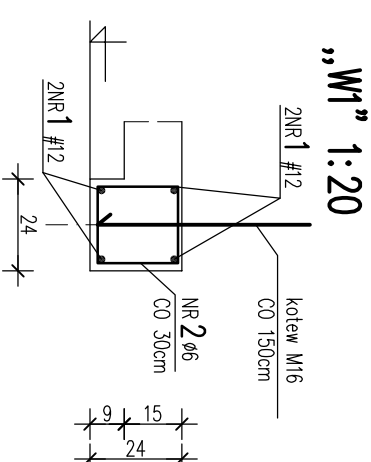
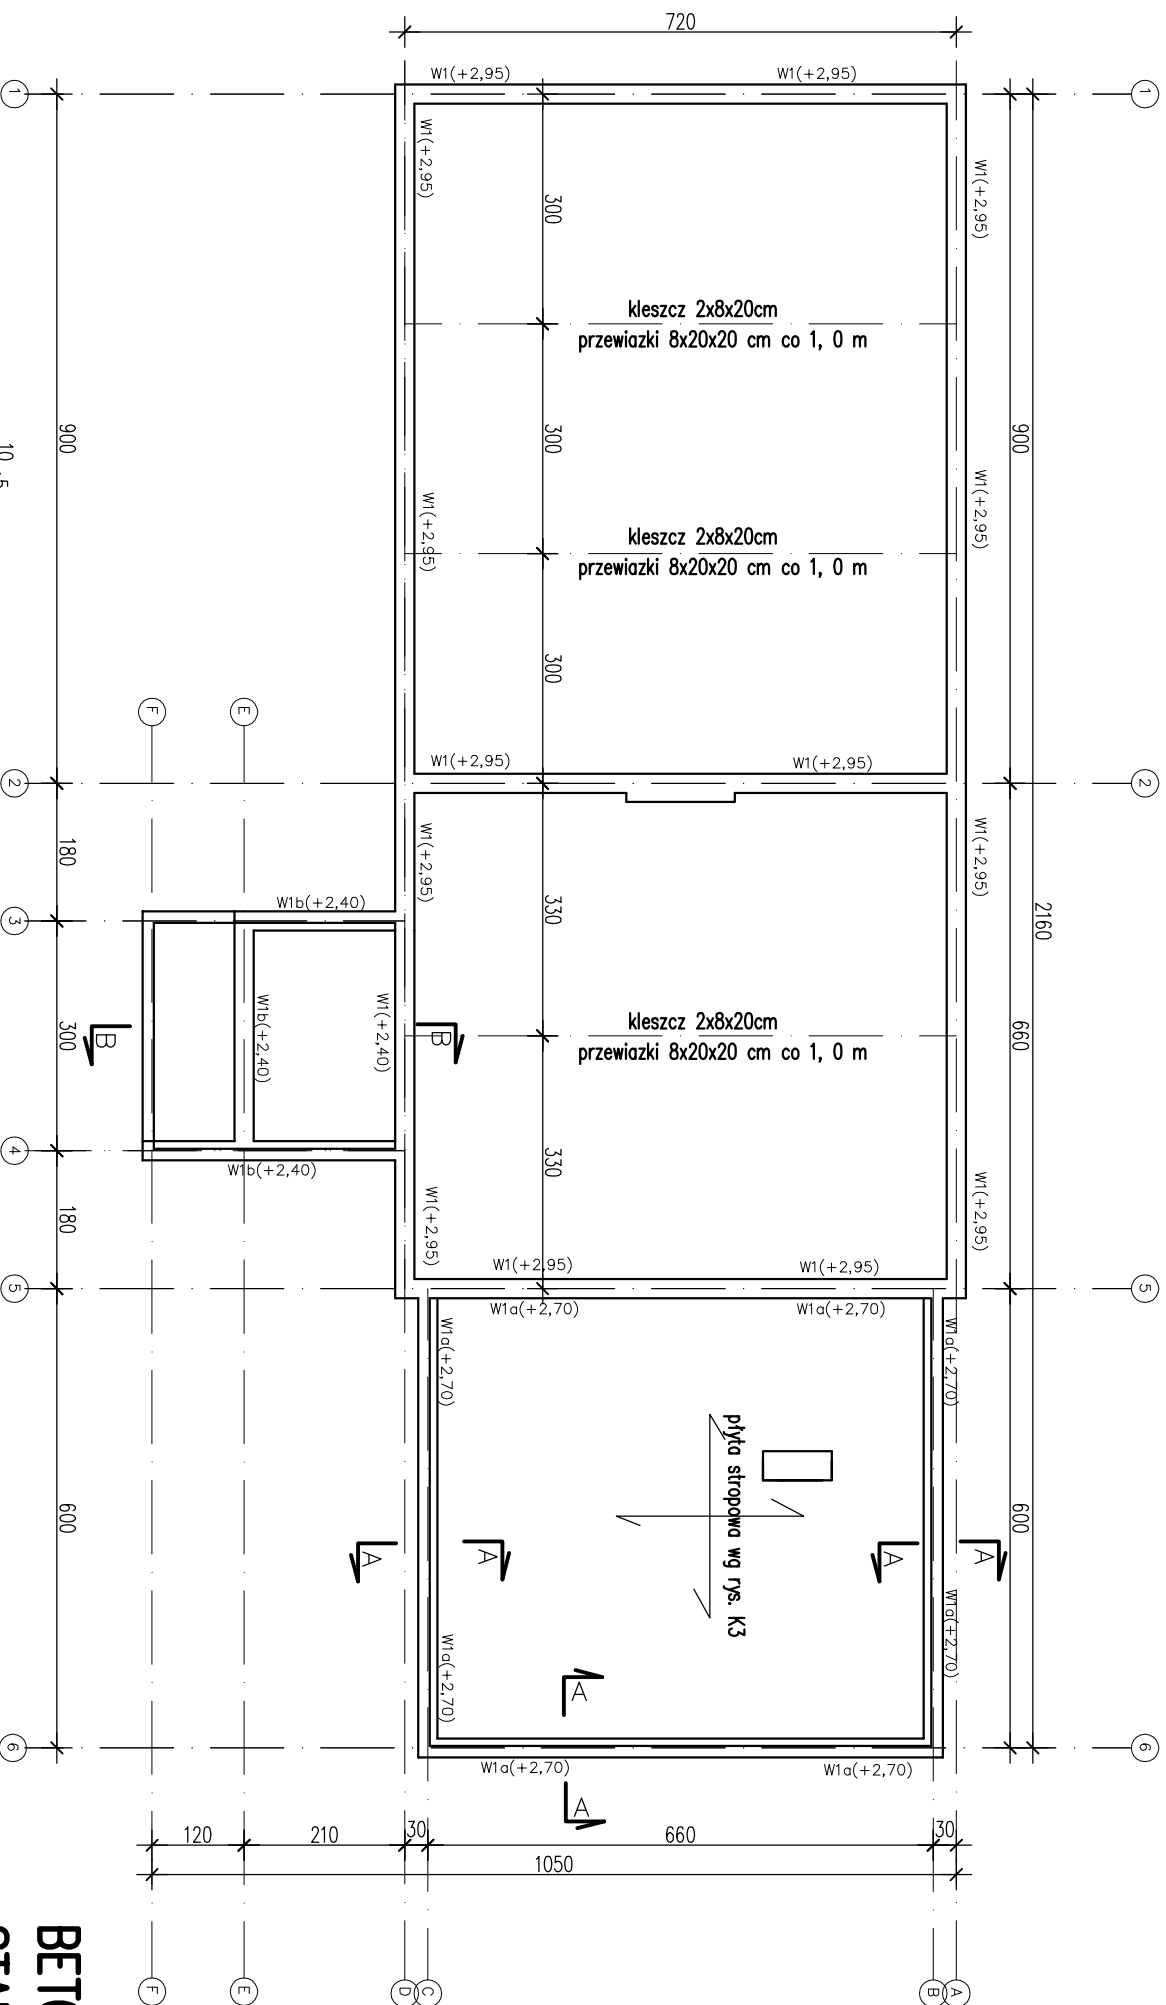
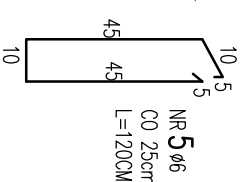
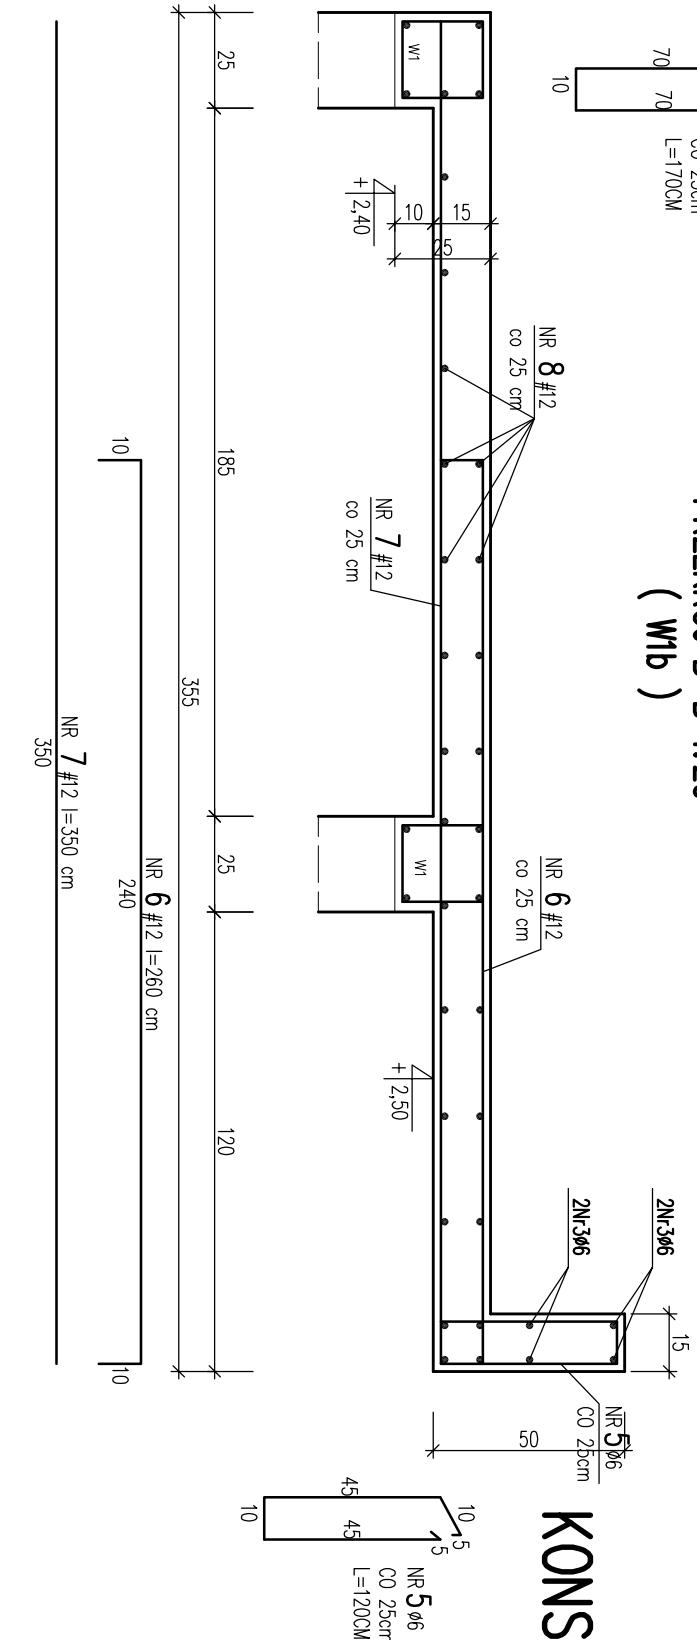


WYKAZ STALI ZBROJENIOWE					
NR	ø # mm	L m	SZT.	DŁ. RAZEM m	
				A-0 ø6	A-IIIb #12
1	#12	DŁ. RAZEM+10%			39,2/0,00
2	ø6	0,90	300	270/0,00	
3	ø6	DŁ. RAZEM+10%	207,24		
4	ø6	1,70	75	127,50	
5	ø6	1,20	40	48,00	
6	#12	2,60	12		31,20
7	#12	3,50	12		42,00
8	#12	2,96	20		59,20
DŁUGOŚĆ RAZEM m				652,74	523,74
MASA JEDNOSTKOWA kg/m				0,222	0,888
MASA RAZEM kg				144,91	464,55
MASA OGÓŁNĄ kg				144,91	464,55

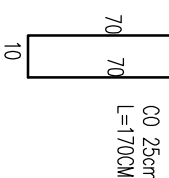

OBIEKT:	Rozbudowa PSP w Kozłowie		BRANŻA: KONSTRUKCJA
INWESTOR:	Gmina Jastrzębia 26-631 Jastrzębia 110		FAZA: PROJEKT BUDOWLANY
ADRES INWESTYCJI:	26-631 Jastrzębia, Kozłów, dz. nr ewid. 648		DATA: 03.2016
TREŚĆ RYSUNKU:	KONSTRUKCJA STROPODACHU		SKALA: 1:100
PROJEKTOWAŁ:			DATA REMIZJI:
OPRACOWAŁ:	mgr inż. Józef Garczyński Upł. budowl. nr GP-III-8386/33/87		
SPRAWDZIŁ:	mgr inż. Jacek Włcherek Upł. budowl. nr GP-III-8386/144/99		NR RYSUNKU: K-2